

DRAWINGS OF PROPOSED ACTIVITY SHOULD BE PREPARED IN ACCORDANCE WITH SAMPLE DRAWING

Location Sketch (Indicate scale.) Show route to project site: include nearest main road and crossroad.

BOAT RAMP  
SAMPLE DRAWING

Fire Number W3861

Proposed Materials

Tree seedlings, bare root shrubs, ground cover plantings

Posts and signs


Crushed rock (for base)

Concrete (for ramp)



1" = 2000'

SECTION 16  
T40N, R07W

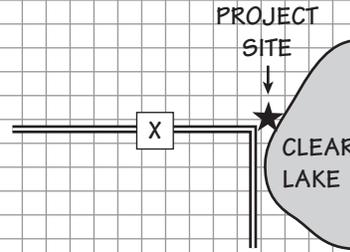


Project Plans. (Include top view and typical cross sections. Clearly identify features and dimensions or indicate scale.)  
Use additional sheets if necessary.



1" = 100'

Top View

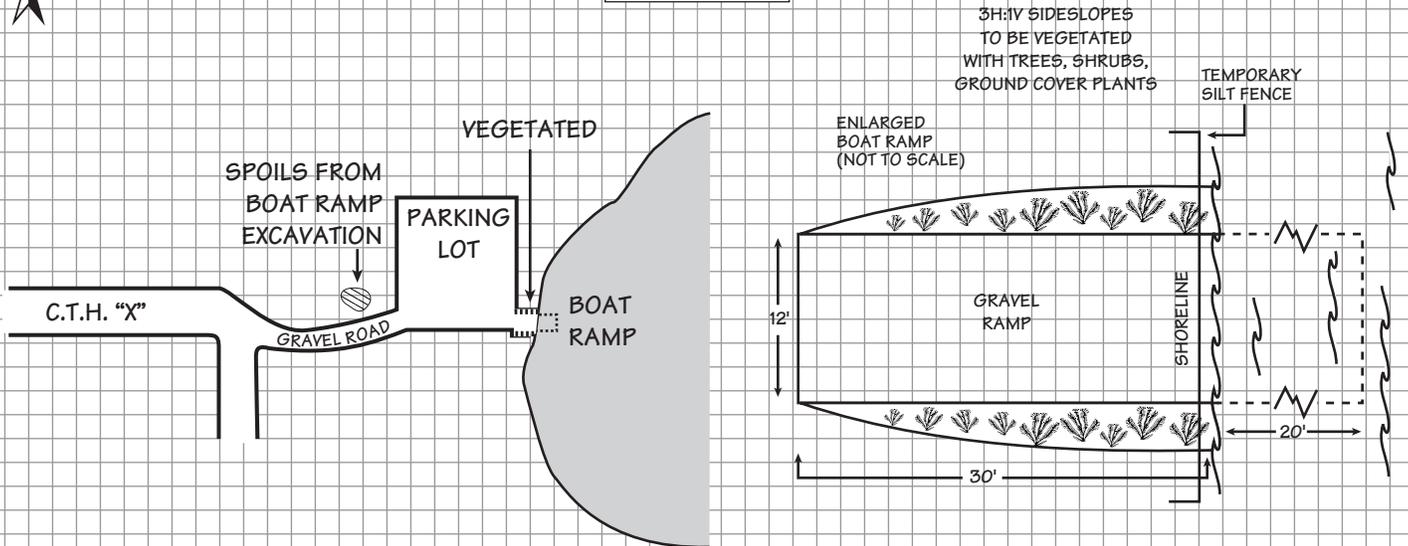

Cross Section

