

DRAWINGS OF PROPOSED ACTIVITY SHOULD BE PREPARED IN ACCORDANCE WITH SAMPLE DRAWING

Location Sketch (Indicate scale.) Show route to project site: include nearest main road and crossroad.

BRIDGE
SAMPLE DRAWING


Fire Number N3586

Proposed Materials

All lumber is pressure preservative treated. Southeast corner of bridge will be cabled to a large maple tree with 1/2" steel cable.



1" = 2000'

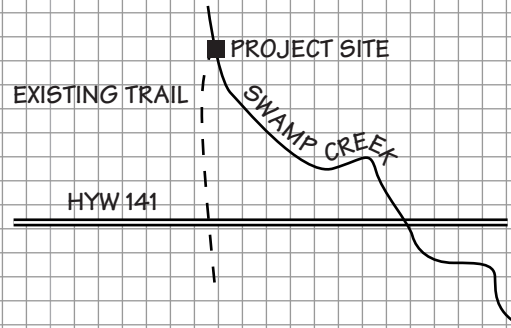


Project Plans. (Include top view and typical cross sections. Clearly identify features and dimensions or indicate scale.) Use additional sheets if necessary.



1" = 7'

Cross Section

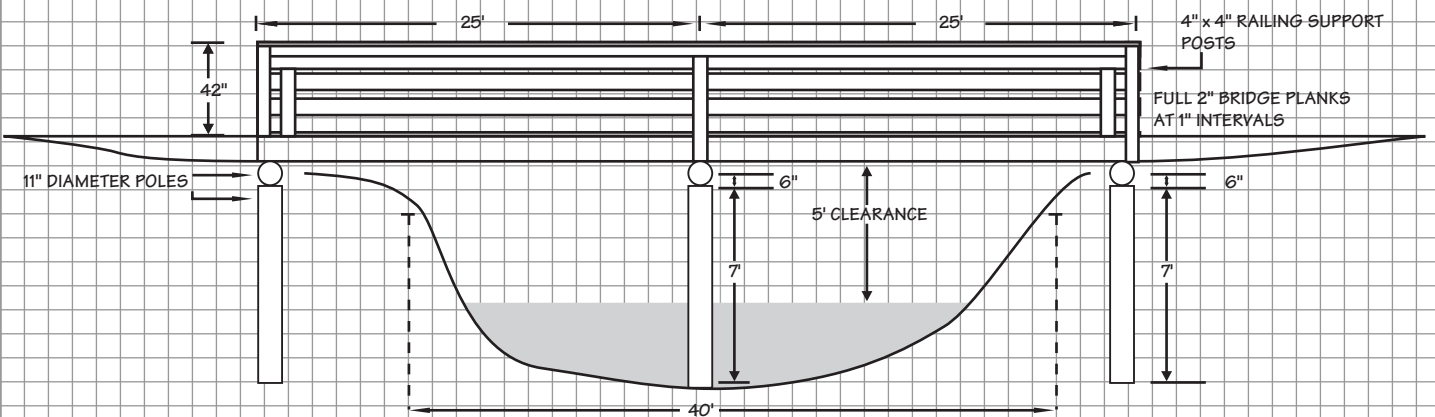

*** Railings are optional, unless required for recreational grant funding or by the Americans with Disabilities Act or local ordinance.

1" = 2.5'

