

DRAWINGS OF PROPOSED ACTIVITY SHOULD BE PREPARED IN ACCORDANCE WITH SAMPLE DRAWING

Location Sketch (Indicate scale.) Show route to project site: include nearest main road and crossroad.


RETAINING WALL SAMPLE DRAWING

Proposed Materials

- 14 4"x4", 8'-long posts driven into lake bed. Hand bury deadman, 4x4s and cable
- 2"x6", 6'-long tongue and groove planking
- 2000 lb. steel cable
- 10 cu.yds. 6" to 24" diameter rock riprap
- Sun-treated filter cloth

1" = 200'


Fire Number N3863

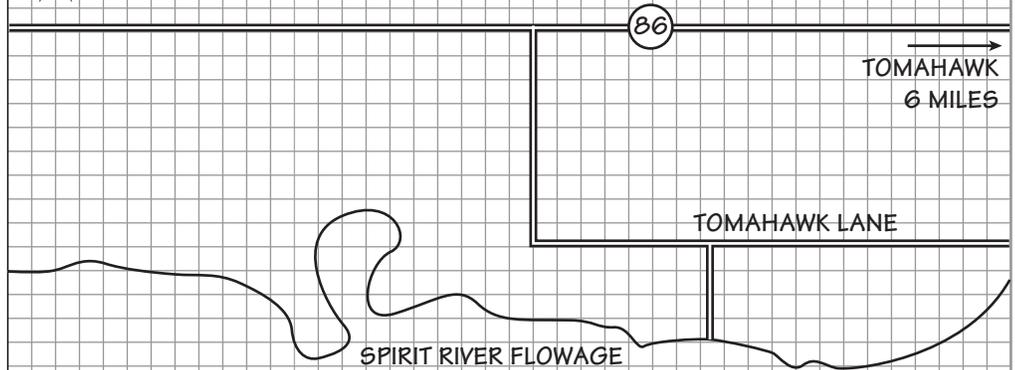

Project Plans. (Include top view and typical cross sections. Clearly identify features and dimensions or indicate scale.) Use additional sheets if necessary.

1" = 25'

Top View

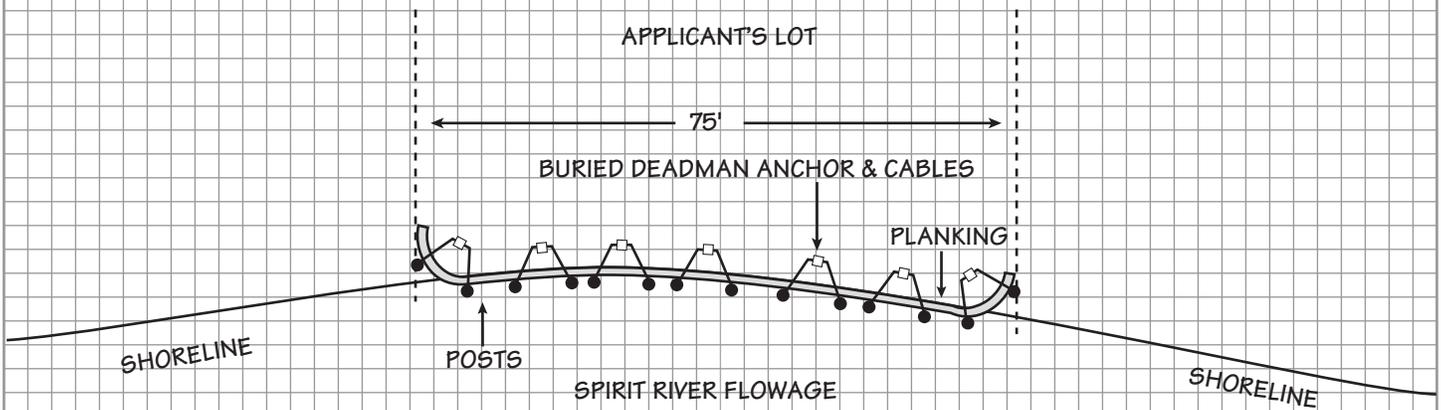

1" = 16"

Cross Section

