



CITY: MIKE DIV/GROUP: IM DB: MG LD: CK MADISON-KIPP
Z:\GIS\PROJECTS\ENV\MadisonKipp\Map2015-10\Fig_1_Bike_Path_Soil_Invest_20151021.mxd

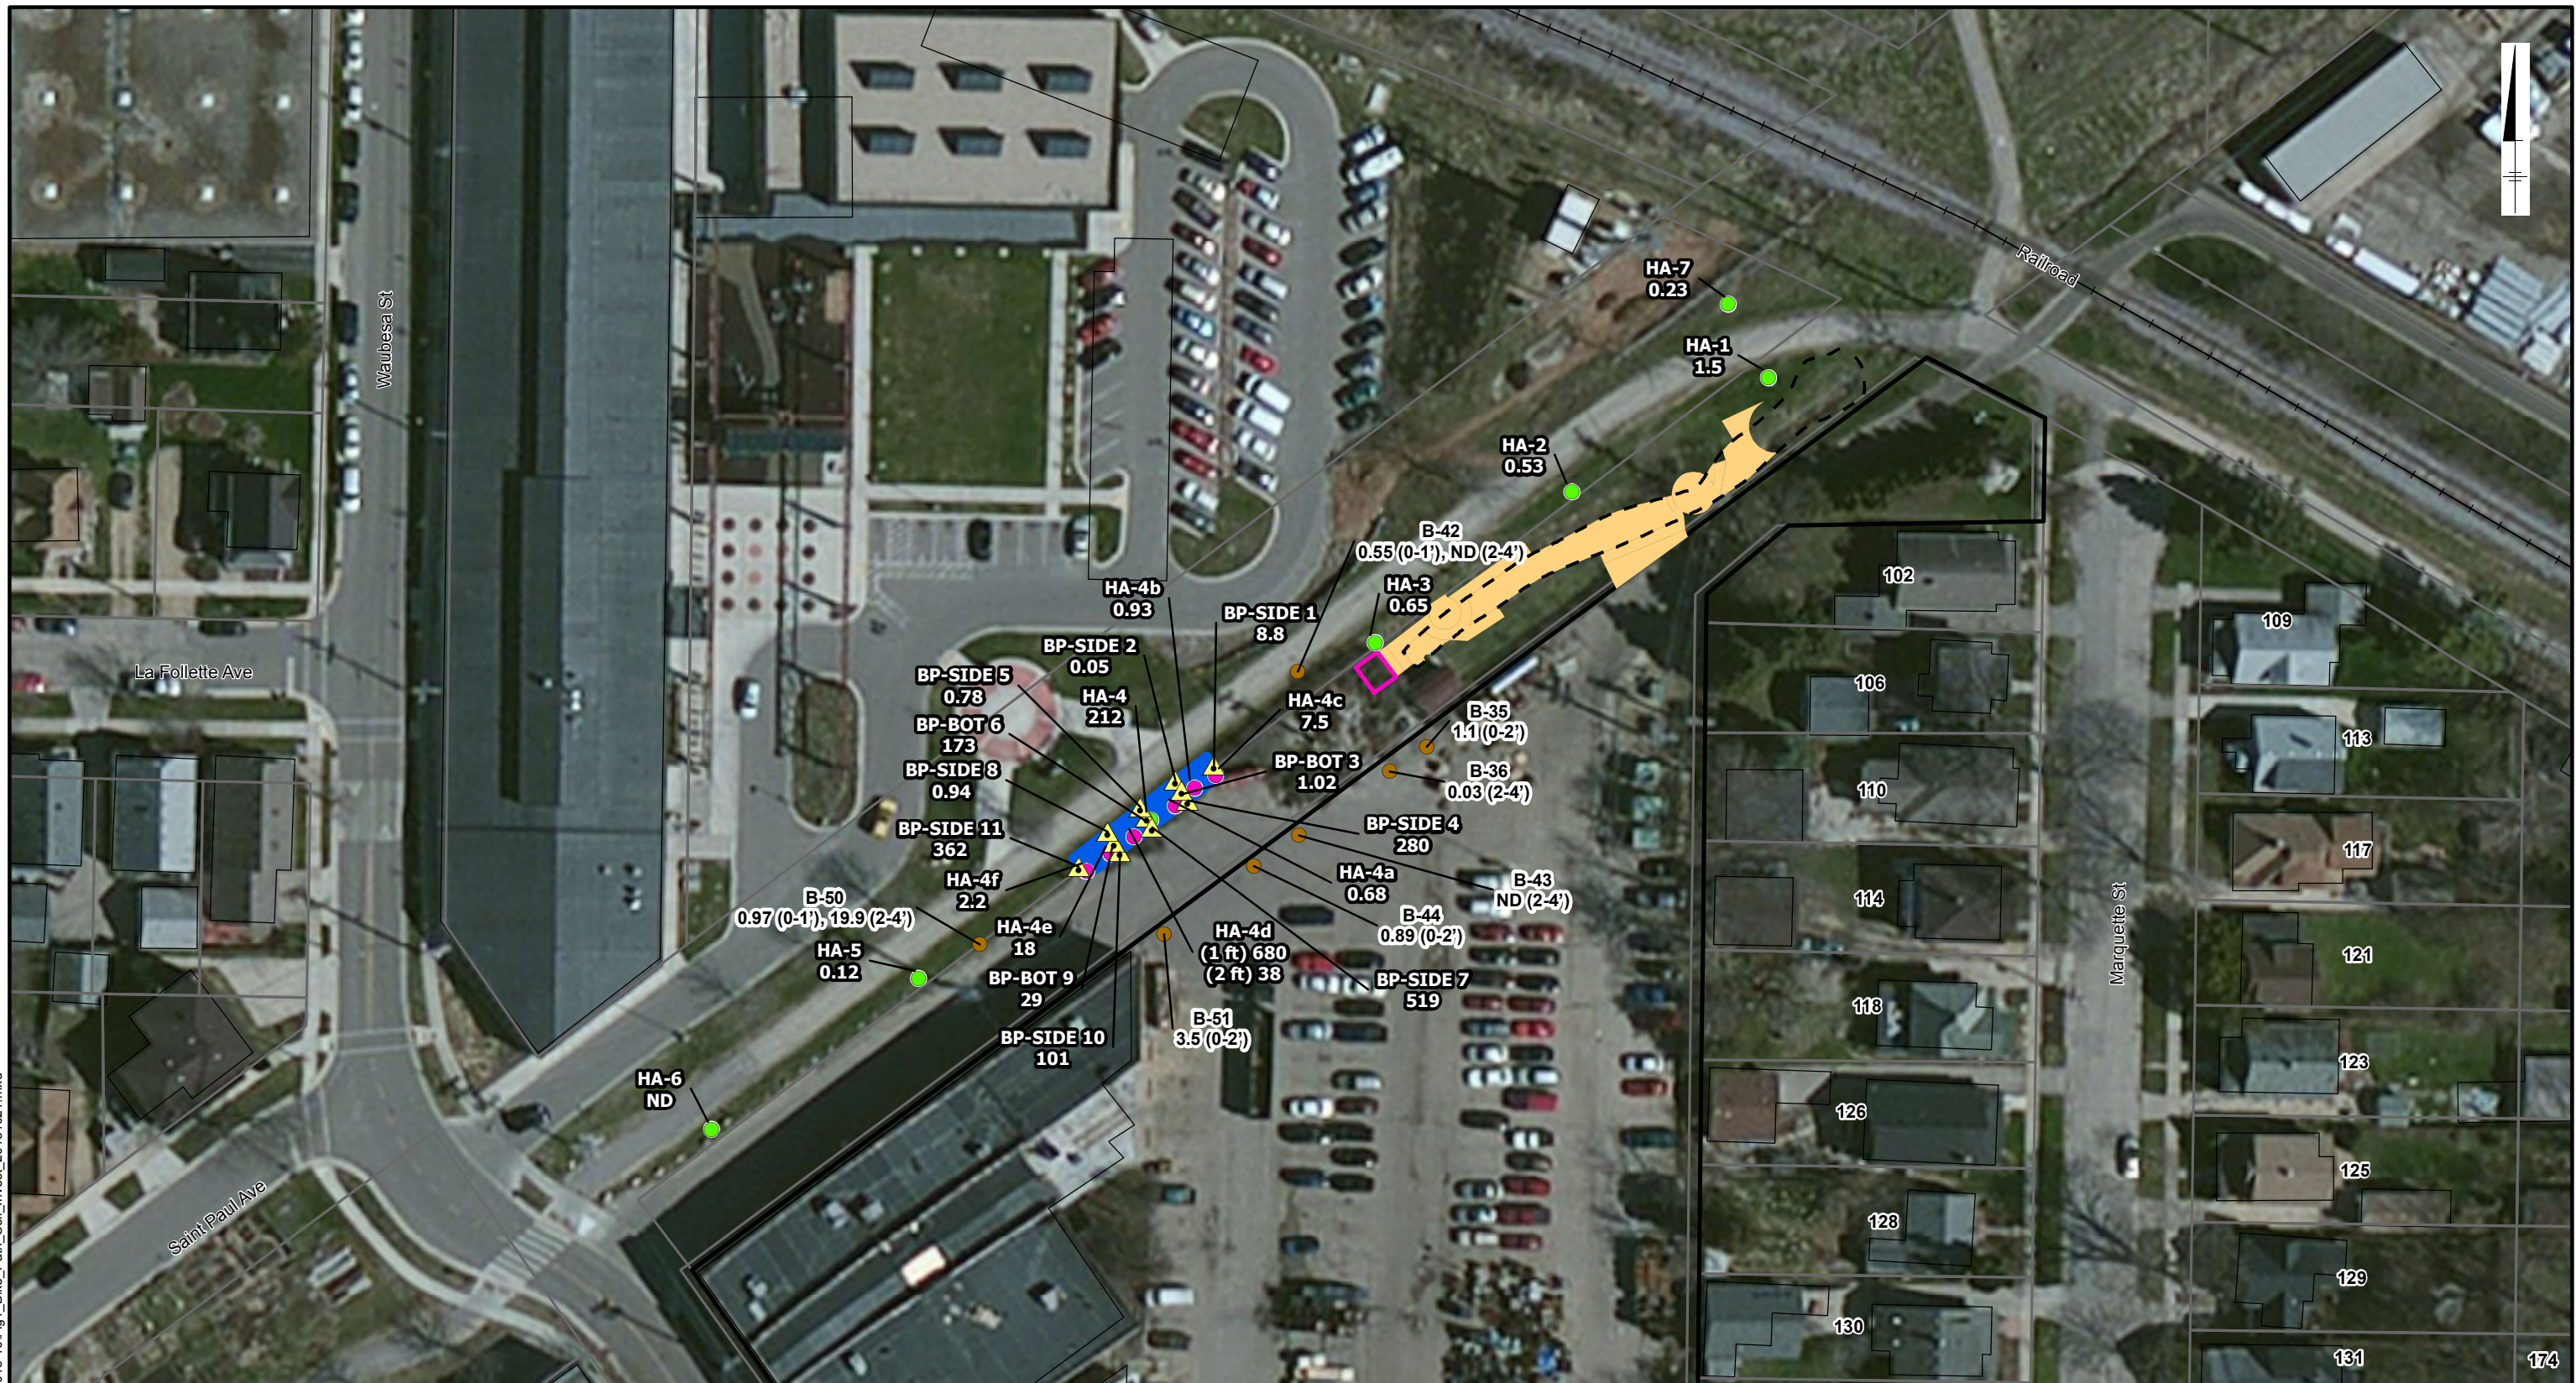

LEGEND

- ▲ CONFIRMATION SOIL SAMPLE
- CITY OF MADISON HAND AUGER SOIL SAMPLE LOCATIONS
- MADISON-KIPP HAND AUGER SOIL SAMPLE LOCATIONS
- SOIL BORING LOCATION
- PERIMETER OF RAIN GARDEN
- SITE
- PARCELS
- BUILDING FOOTPRINTS
- ESTIMATED EXTENT OF BIKE PATH EXCAVATION
- ESTIMATED EXTENT OF PARKING LOT EXCAVATION
- ESTIMATED EXTENT OF RAIN GARDEN EXCAVATION

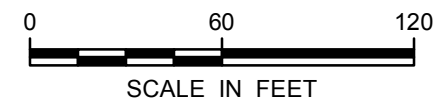

HA-1 LOCATION ID
1.5 TOTAL DETECTED PCBs IN MILLIGRAMS PER KILOGRAM (MG/KG)
ND PCBs NOT DETECTED

DRAFT

MADISON-KIPP CORPORATION
201 WAUBESA STREET
MADISON, WISCONSIN
WORK PLAN

**CAPITAL CITY BIKE PATH SOIL
INVESTIGATION LOCATIONS**



FIGURE

1