


Project Site

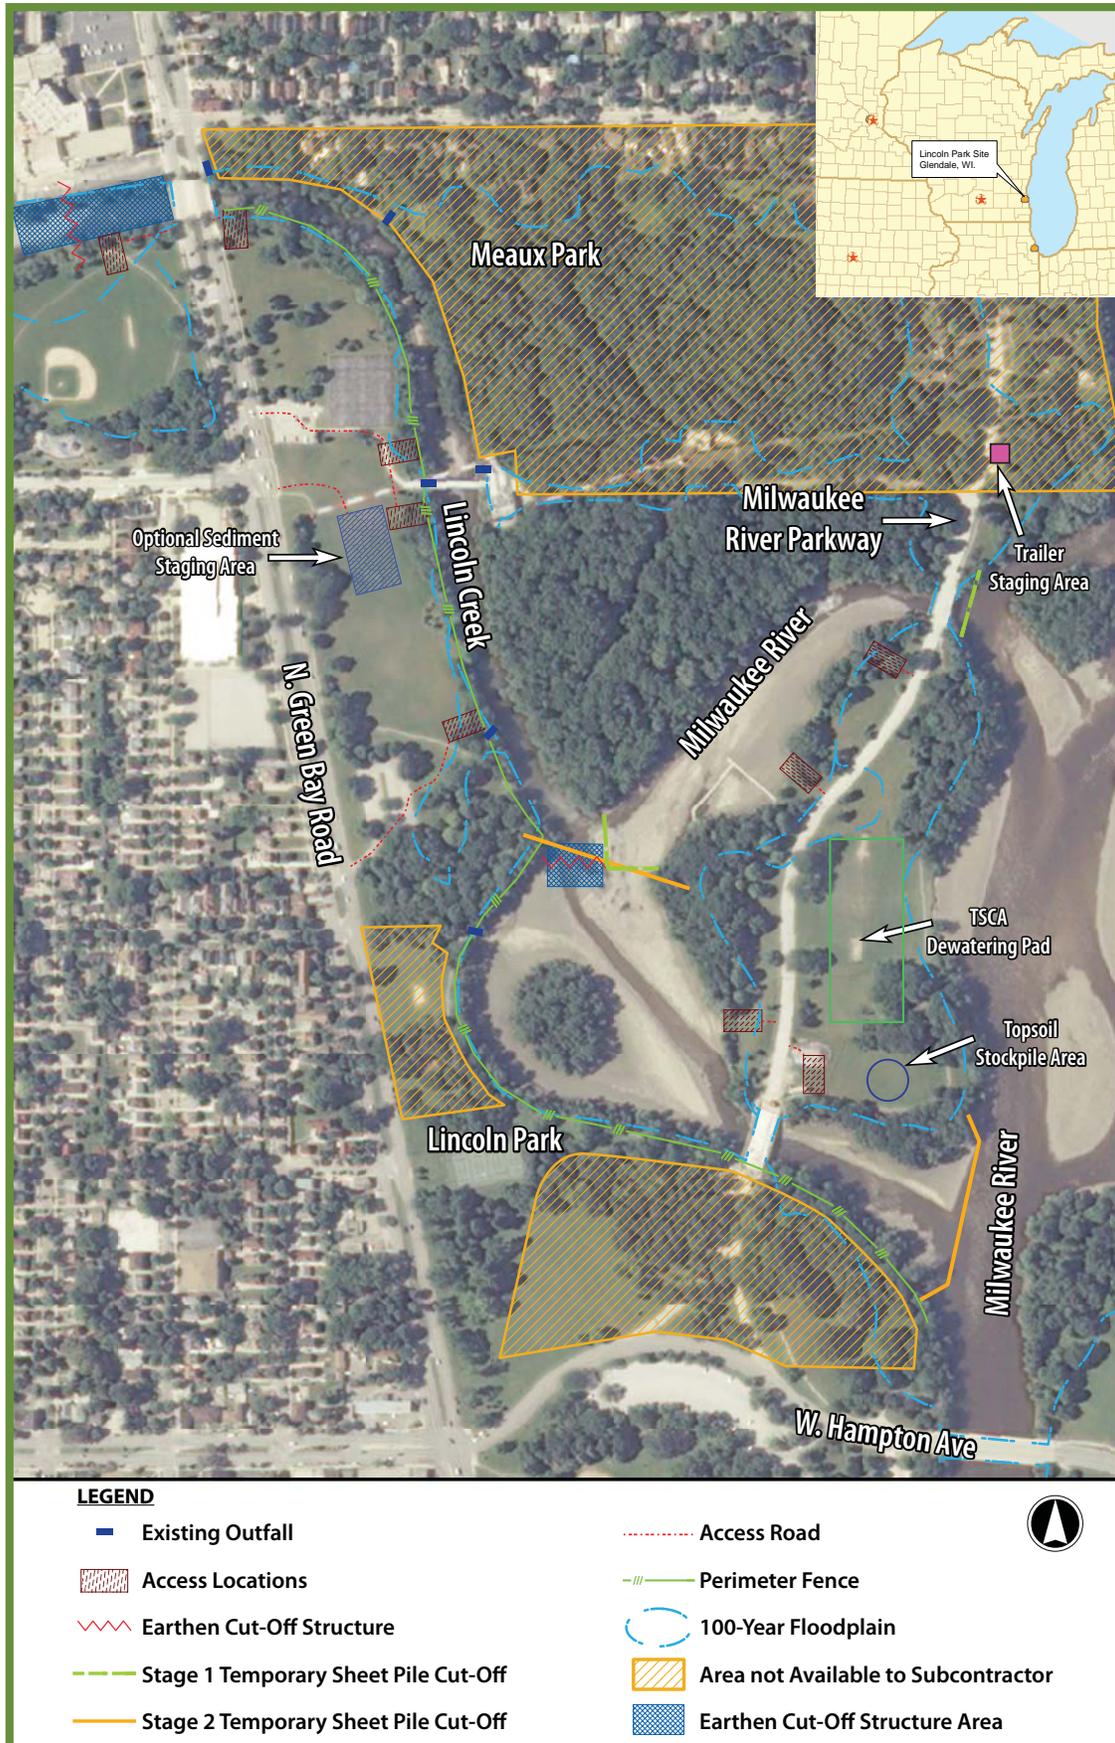

Construction design in progress, information subject to change